


2.1 规划总平面图

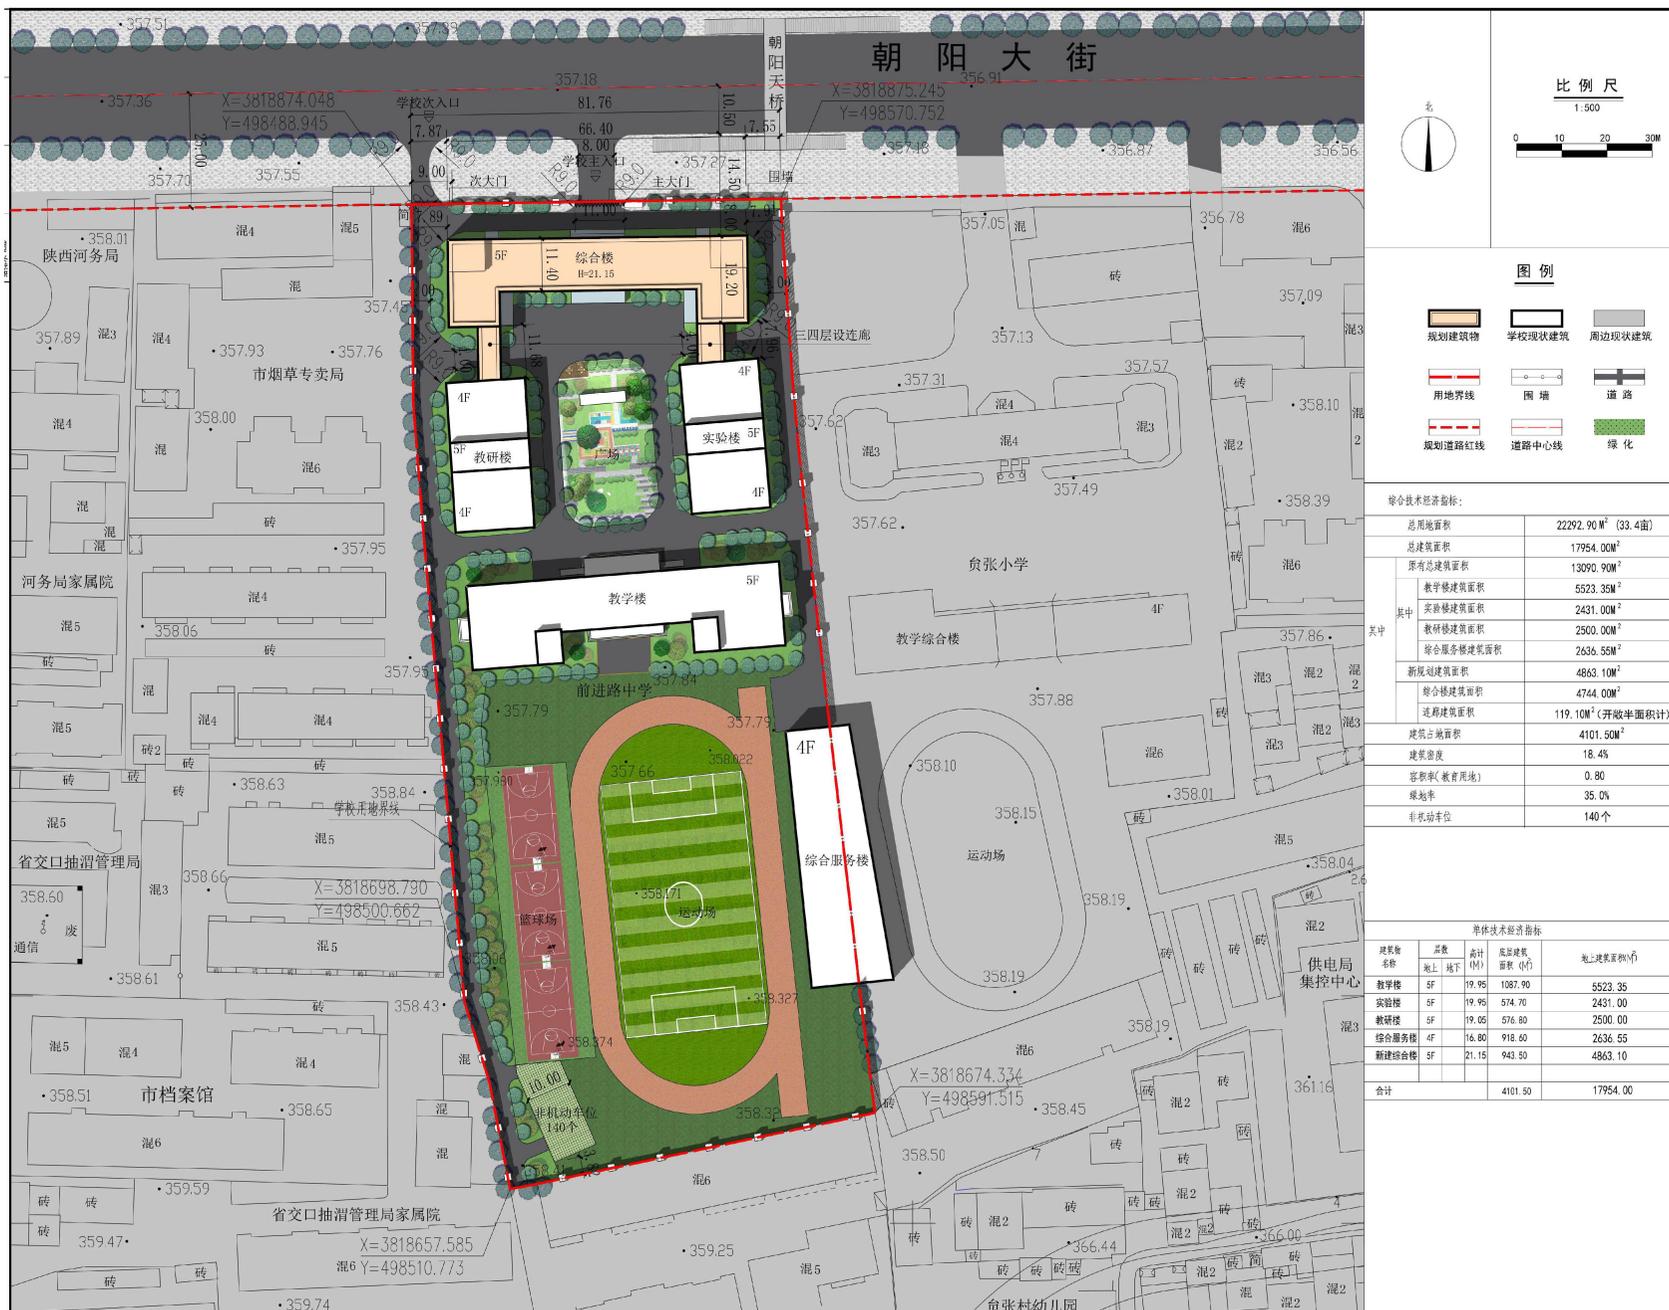

2.1 鸟瞰图

